



# SITE PLAN




SITE PLAN  
SCALE: 1/16" = 1'-0"

HVERSTRAW MUSEUM  
DATE: 10 . 27 . 05



PHILIP JOHNSON • ALAN RITCHIE  
ARCHITECTS

# RESTAURANT LEVEL

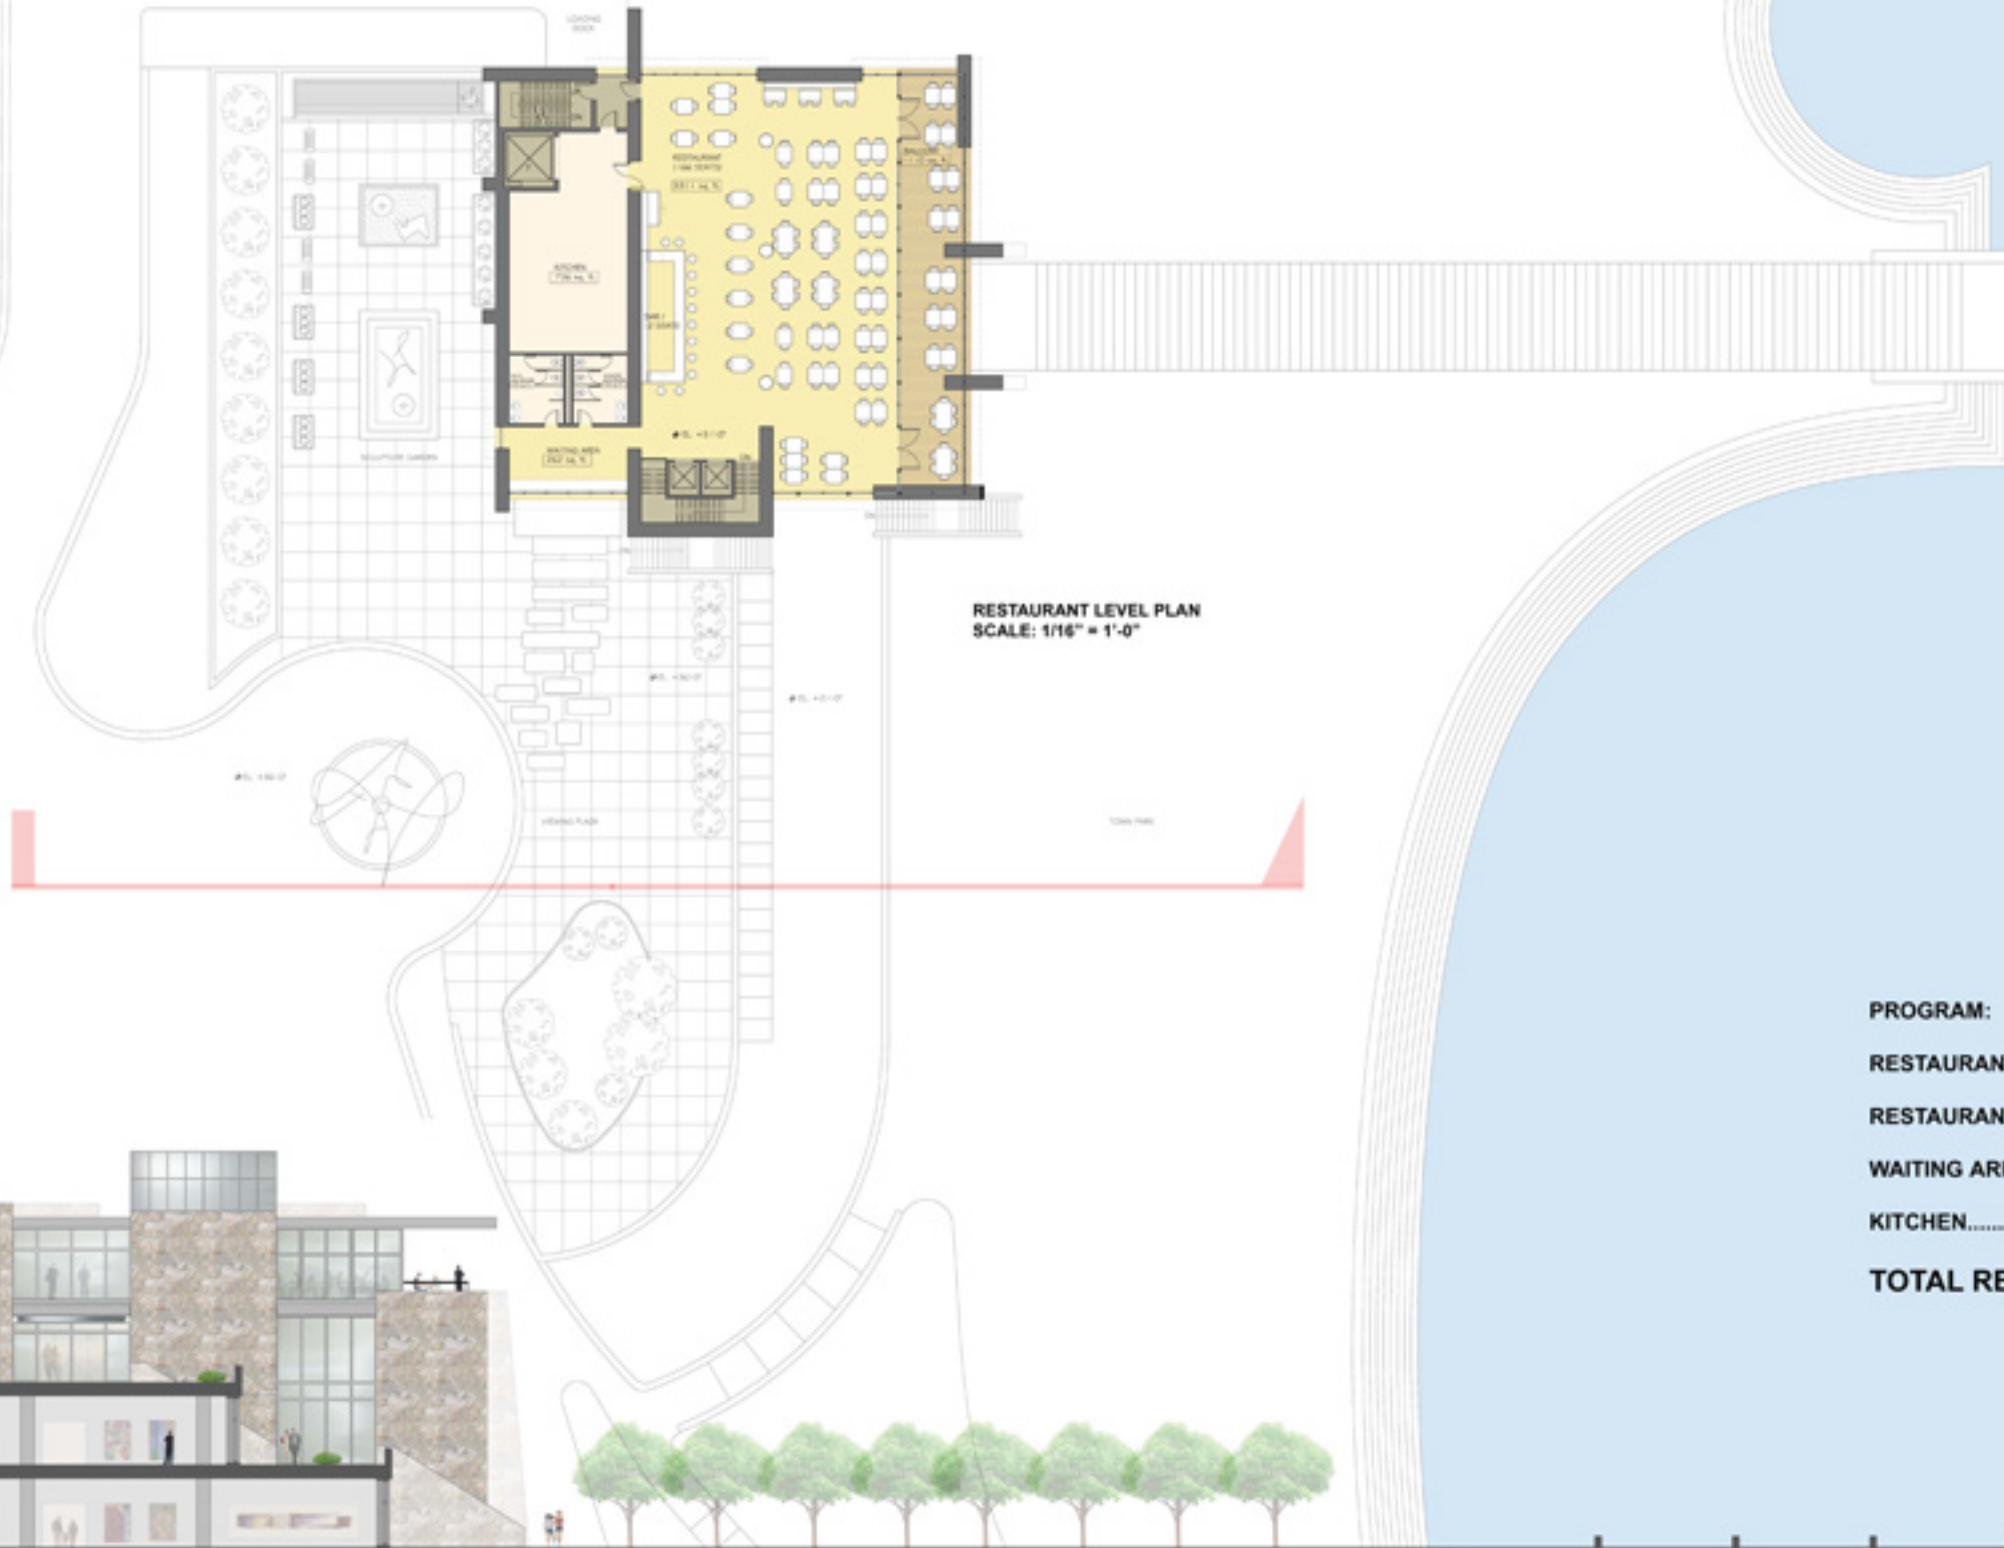

RESTAURANT LEVEL PLAN  
SCALE: 1/16" = 1'-0"

**PROGRAM:**

RESTAURANT (166 SEATS).....	3311 SQ. FT.
RESTAURANT BALCONY.....	1110 SQ. FT.
WAITING AREA.....	262 SQ. FT.
KITCHEN.....	736 SQ. FT.
<b>TOTAL RESTAURANT SPACE.....</b>	<b>5419 SQ. FT.</b>

RESTAURANT LEVEL  
FIN. 5'-0"

DECK LEVEL  
FIN. 3'-0"

1ST FLOOR  
FIN. 2'-0"

2ND FLOOR  
FIN. 0'-0"




ELEVATION A  
SCALE: 1/16" = 1'-0"

HAVERSTRAW MUSEUM  
DATE: 10 . 27 . 05



**PHILIP JOHNSON • ALAN RITCHIE**  
ARCHITECTS

# ENTRANCE LEVEL

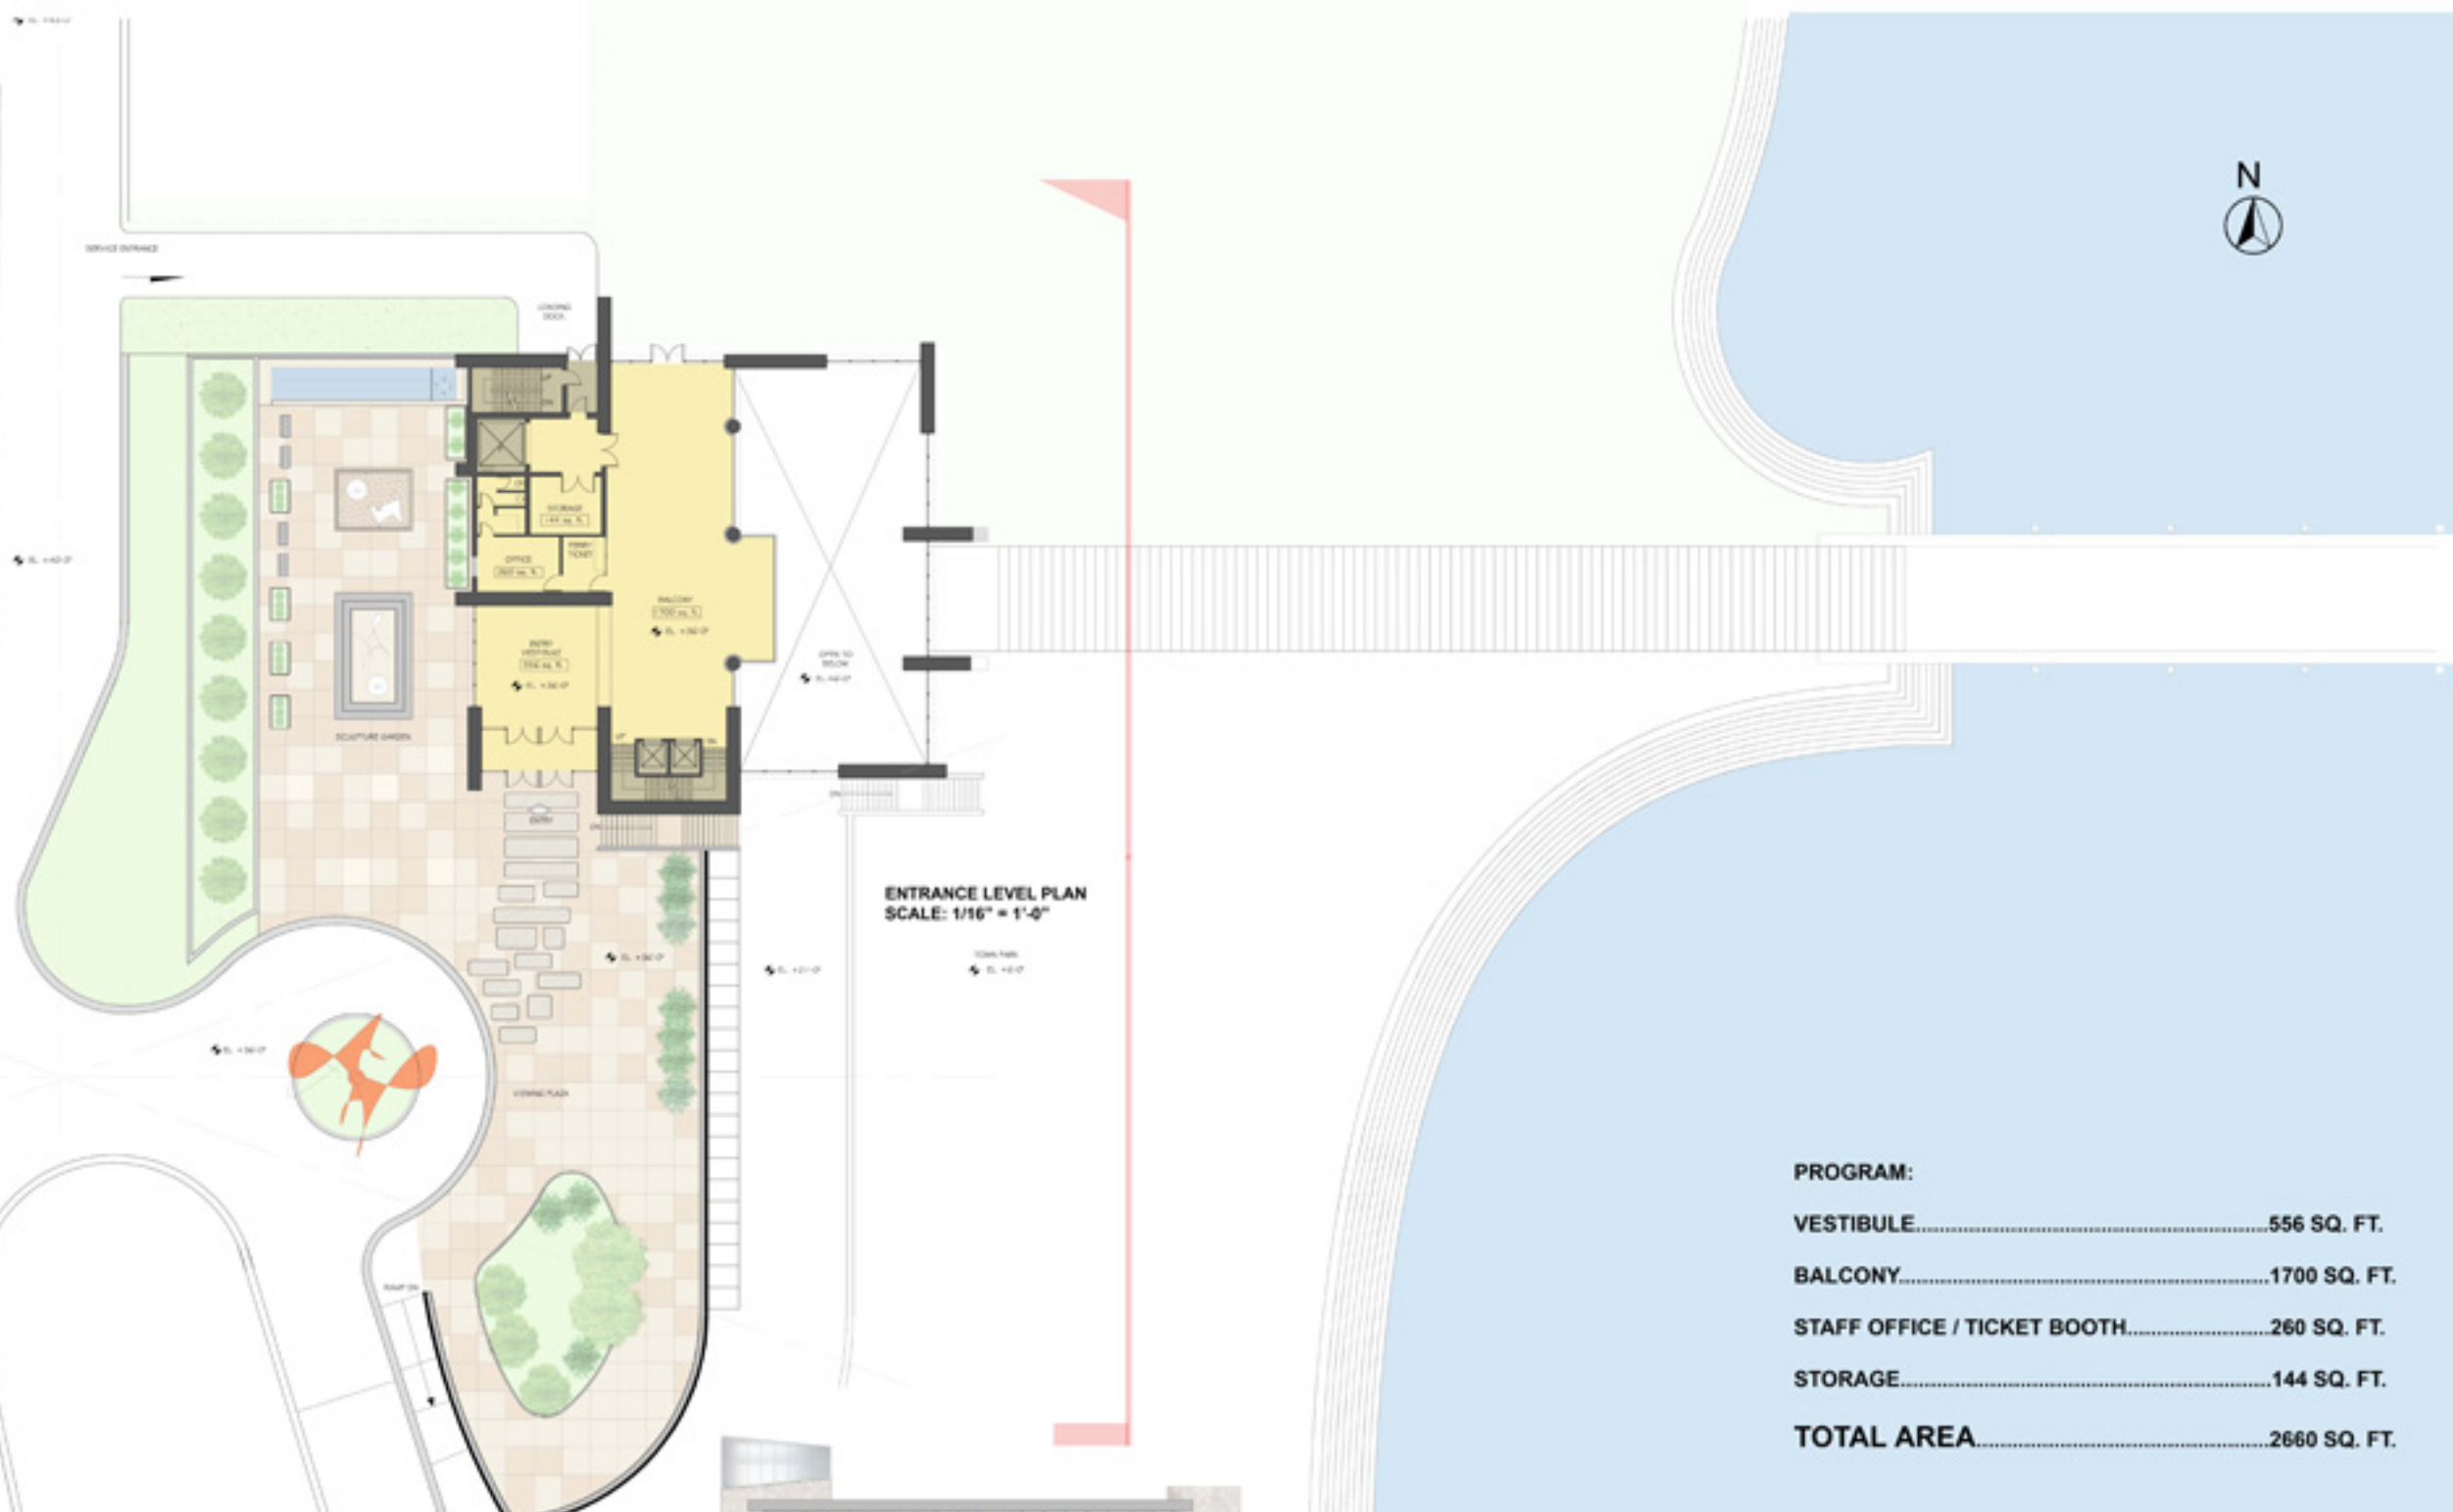

ENTRANCE LEVEL PLAN  
SCALE: 1/16" = 1'-0"

**PROGRAM:**

VESTIBULE.....	556 SQ. FT.
BALCONY.....	1700 SQ. FT.
STAFF OFFICE / TICKET BOOTH.....	260 SQ. FT.
STORAGE.....	144 SQ. FT.
<b>TOTAL AREA.....</b>	<b>2660 SQ. FT.</b>

- RESTAURANT LEVEL  
EL. 31'-0"
- ENTRANCE LEVEL  
EL. 29'-0"
- MEZ LEVEL  
EL. 27'-0"
- LOWER MEZ LEVEL  
EL. 25'-0"




ELEVATION B  
SCALE: 1/16" = 1'-0"

HAVERSTRAW MUSEUM  
DATE: 10.27.05



# MUSEUM LEVEL 1

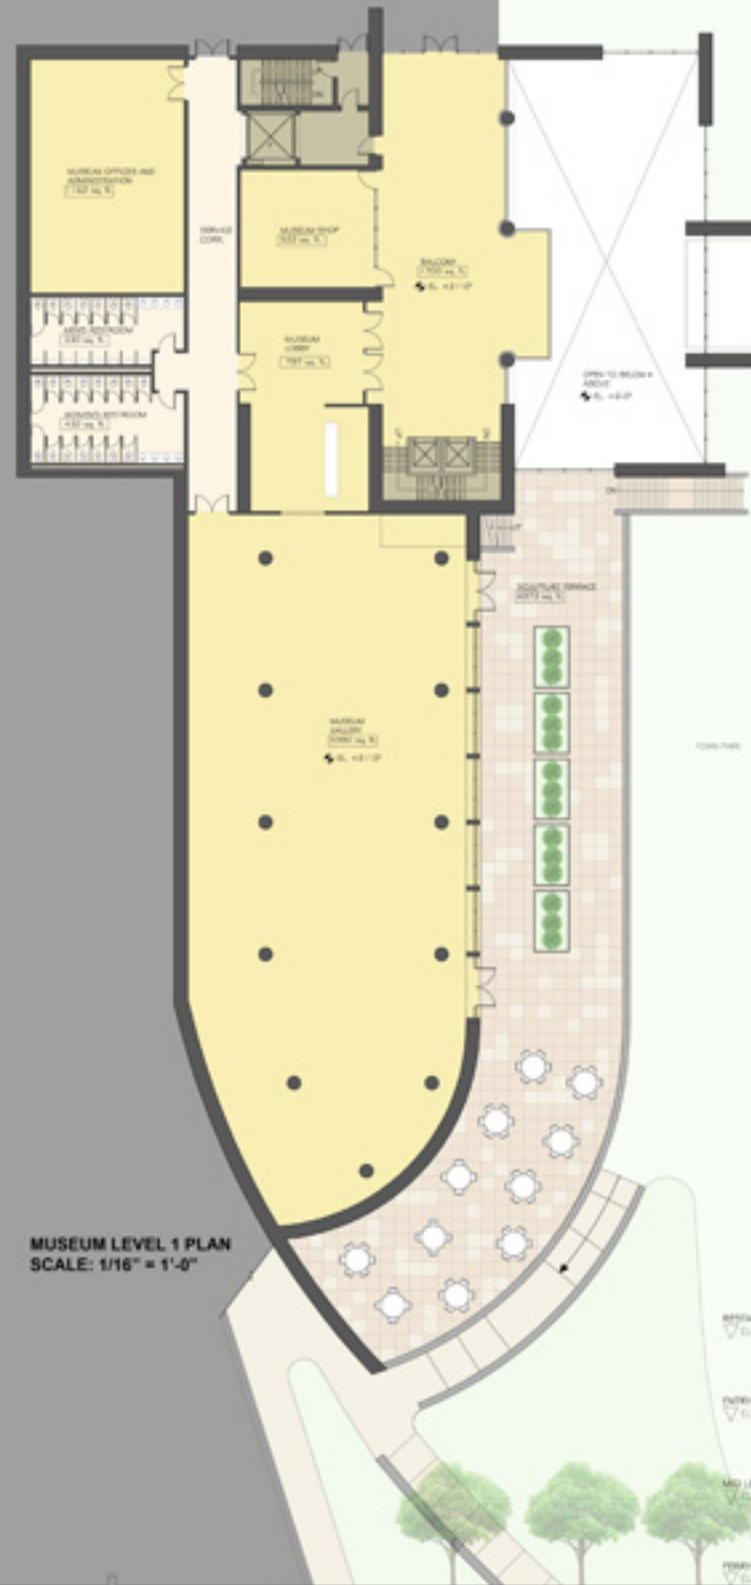

PROGRAM:

MUSEUM LOBBY.....	797 SQ. FT.
MUSEUM GALLERY.....	5980 SQ. FT.
MUSEUM OUTDOOR TERRACE.....	4373 SQ. FT.
MUSEUM SHOP.....	522 SQ. FT.
MUSEUM ADMINISTRATION.....	1162 SQ. FT.
<b>TOTAL MUSEUM SPACE.....</b>	<b>12834 SQ. FT.</b>

MUSEUM LEVEL 1 PLAN  
SCALE: 1/16" = 1'-0"

HAVERSTRAW MUSEUM  
DATE: 10 . 27 . 05




RESTAURANT LEVEL  
▽ C. 5'-10"

FIRST LEVEL  
▽ C. 3'-0"

MEZ LEVEL  
▽ C. 2'-10"


SECOND LEVEL  
▽ C. 6'-0"

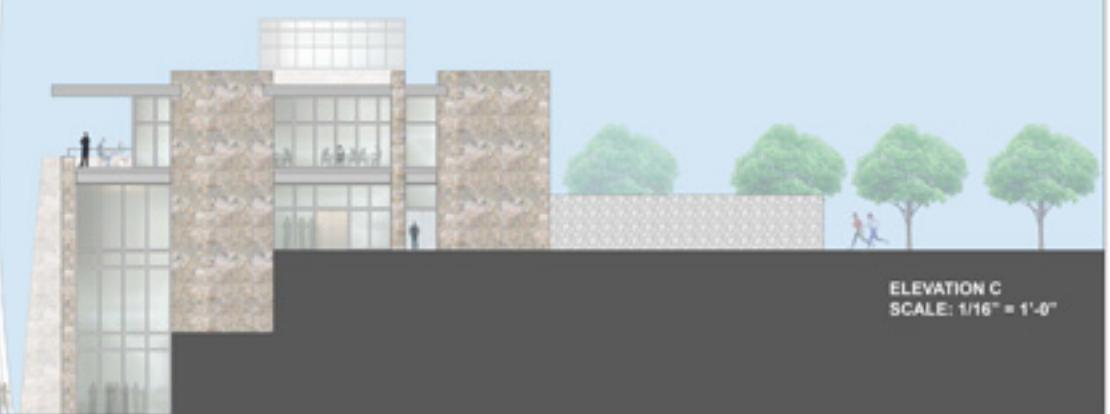

ELEVATION C  
SCALE: 1/16" = 1'-0"



# MUSEUM LEVEL 2

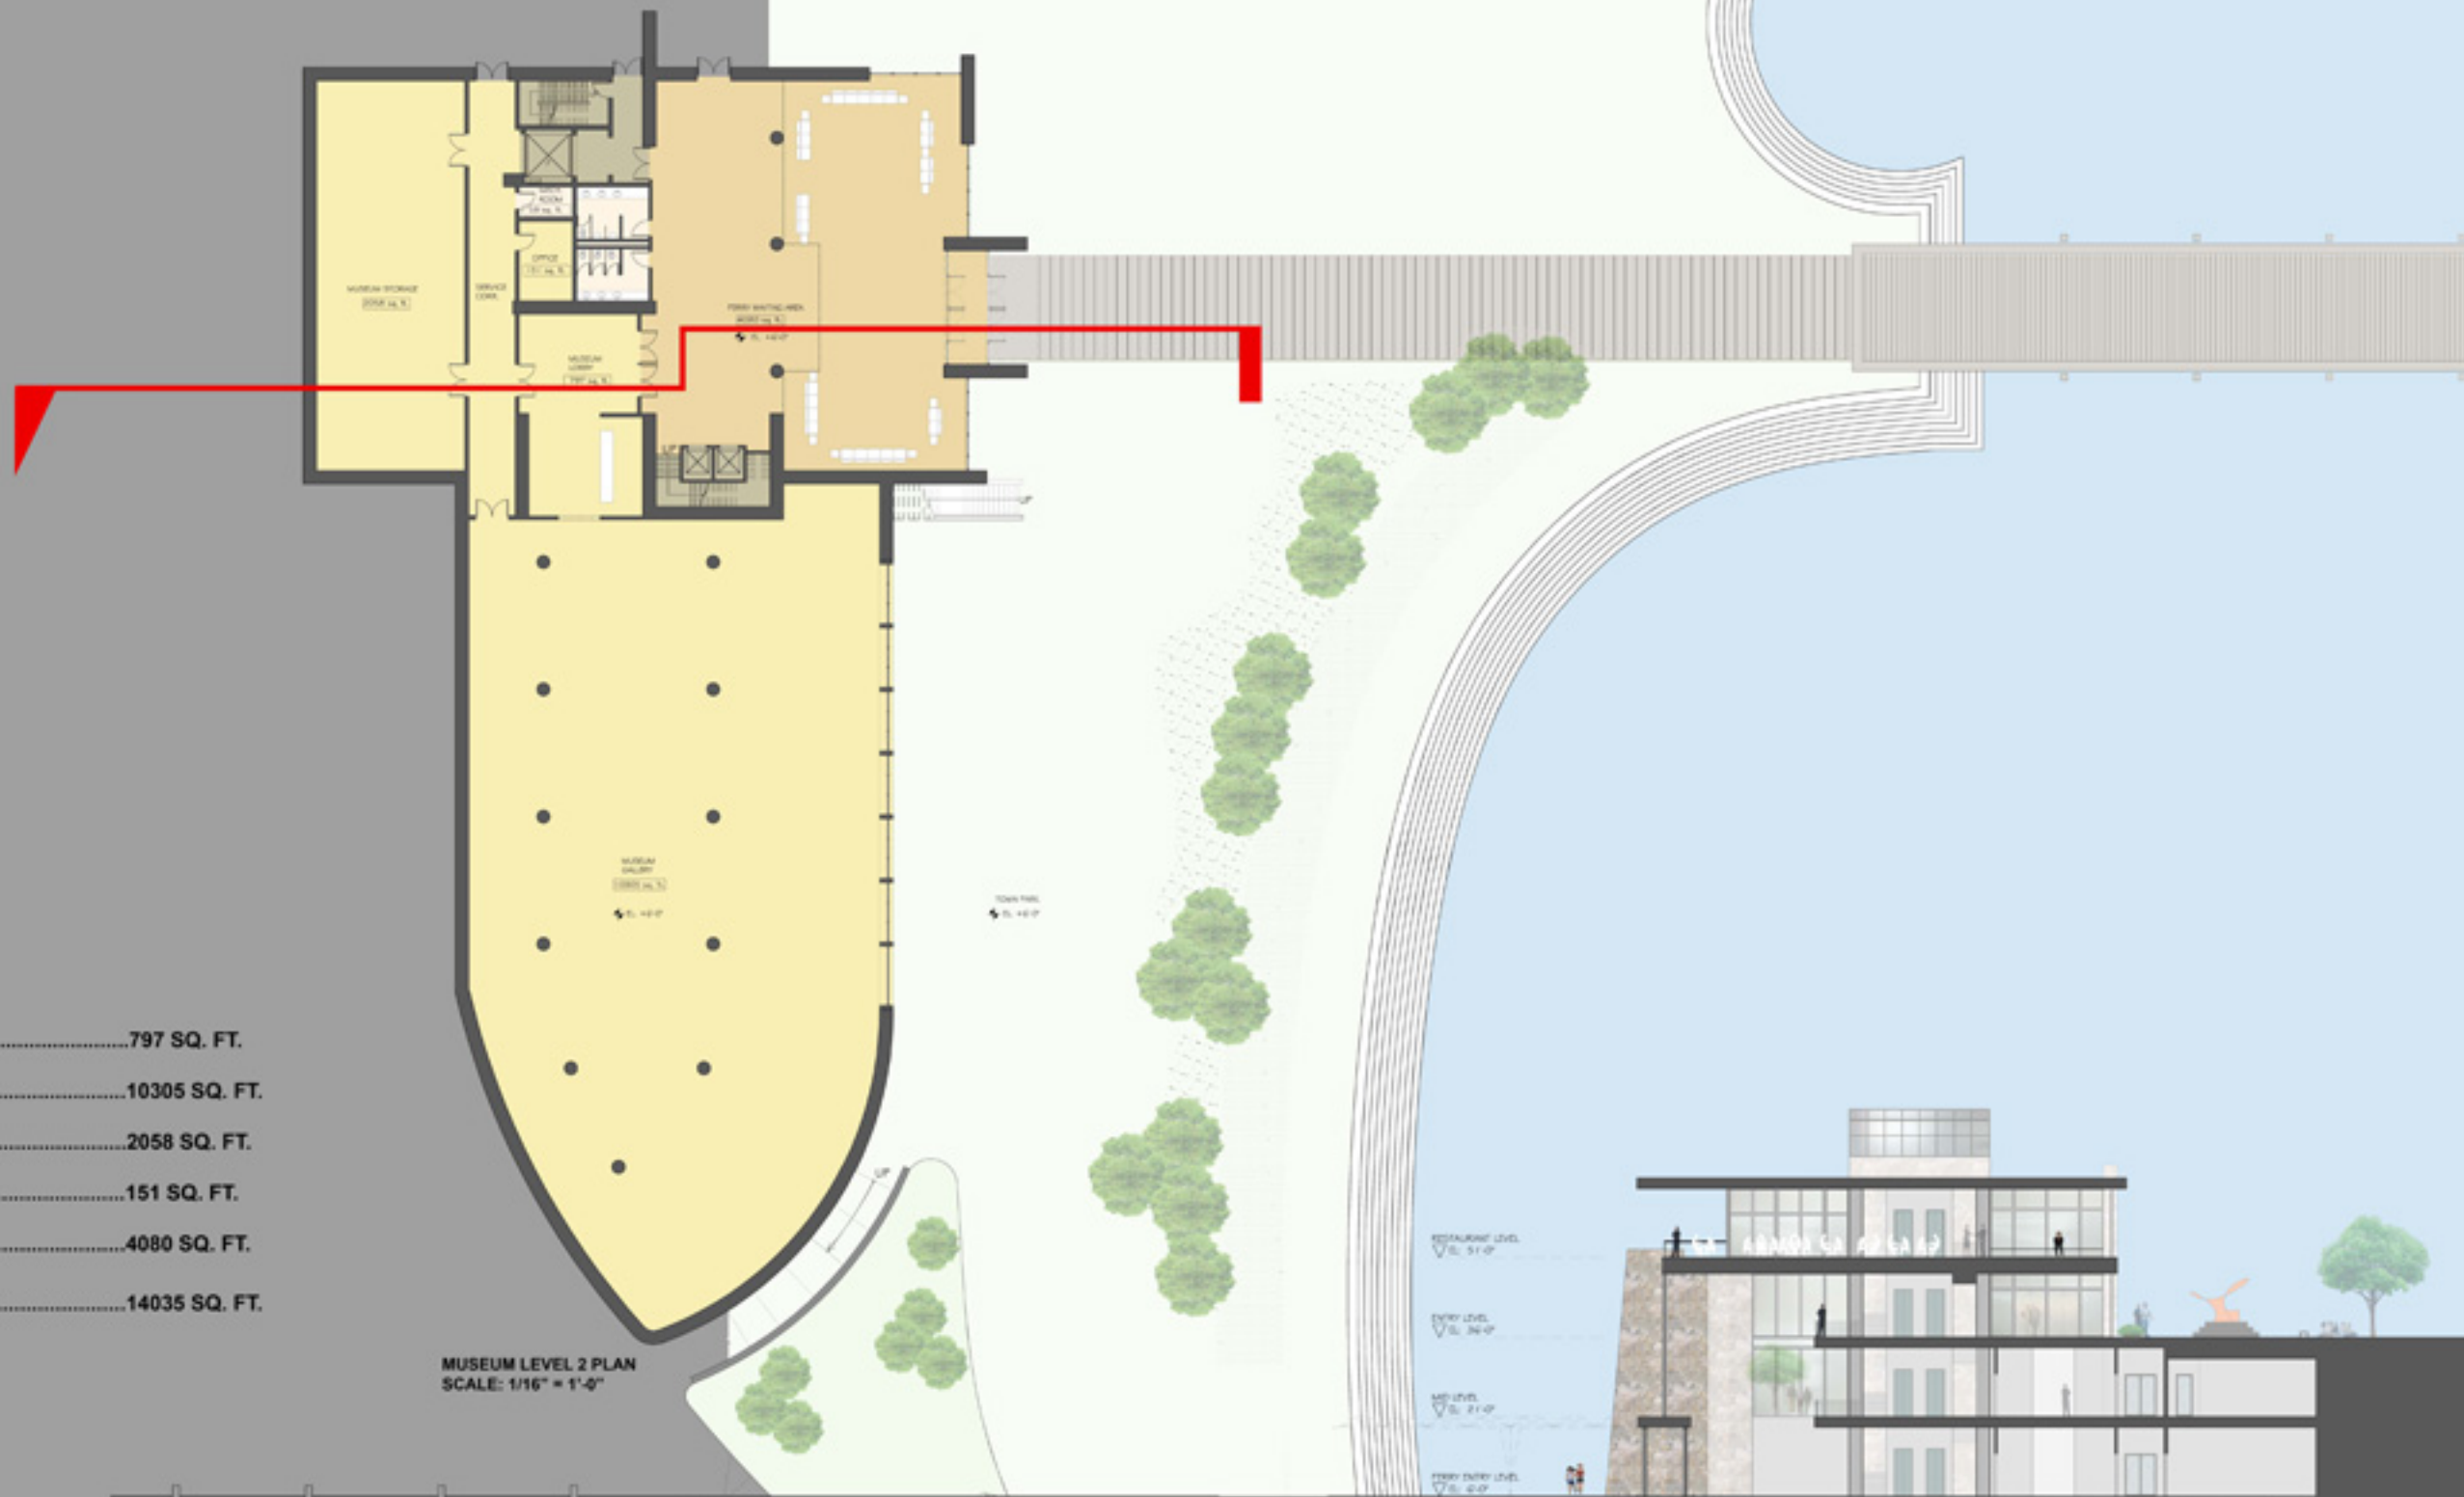

**PROGRAM:**

MUSEUM LOBBY.....	797 SQ. FT.
MUSEUM GALLERY.....	10305 SQ. FT.
MUSEUM STORAGE.....	2058 SQ. FT.
STAFF OFFICE.....	151 SQ. FT.
FERRY WAITING AREA.....	4080 SQ. FT.
<b>TOTAL MUSEUM SPACE.....</b>	<b>14035 SQ. FT.</b>

MUSEUM LEVEL 2 PLAN  
SCALE: 1/16" = 1'-0"

RESTAURANT LEVEL  
V.S. 51'-0"

FERRY LEVEL  
V.S. 36'-0"

MUSEUM LEVEL  
V.S. 21'-0"

FERRY ENTRY LEVEL  
V.S. 0'-0"

MUSEUM SECTION  
SCALE: 1/16" = 1'-0"

HAVERSTRAW MUSEUM  
DATE: 10 . 27 . 05

