


1 2 3 4 5 6

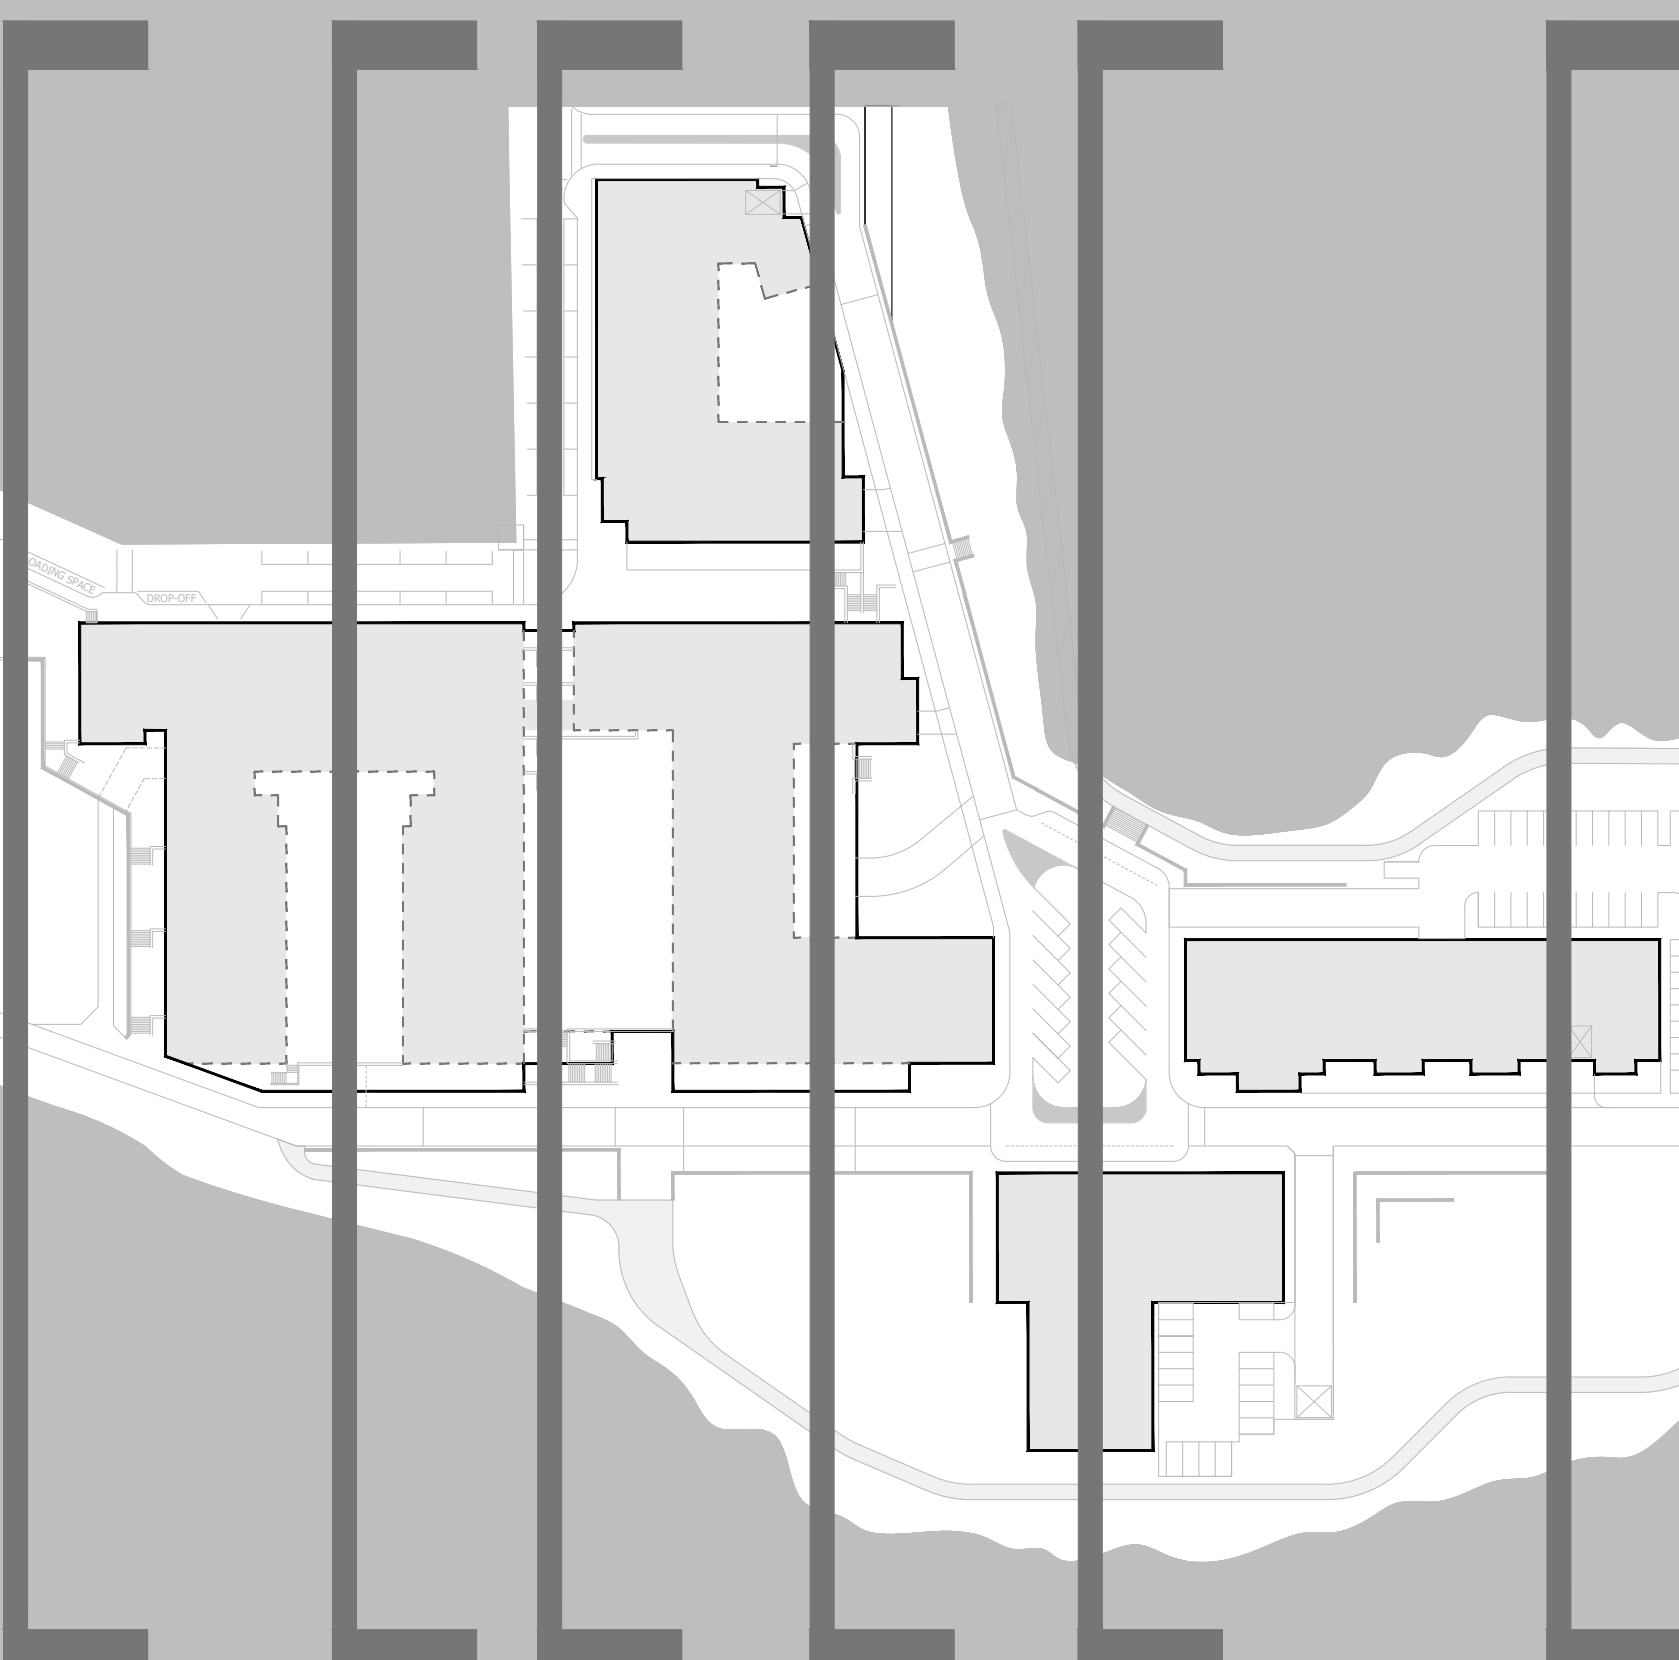

1 2 3 4 5 6



TITLE:  
**SITE KEY PLAN**  
SCALE: 1"=100'

NOTE:  
BUILDING SECTIONS ARE PRELIMINARY AND ARE INTENDED AS AN AID FOR UNDERSTAND SITE TOPOGRAPHY AS IT RELATES TO BUILDING MASSING AND PROGRAM.


Haverstraw Community Chair Factory LLC  
1046 New York Ave., Suite A,  
Huntington Station, NY  
Phone: 631.944.3101

PROJECT TITLE:  
**CHAIR FACTORY SITE  
THE VILLAGE OF HAVERSTRAW**


DRAWING TITLE:  
**SITE SECTIONS (NORTH)**

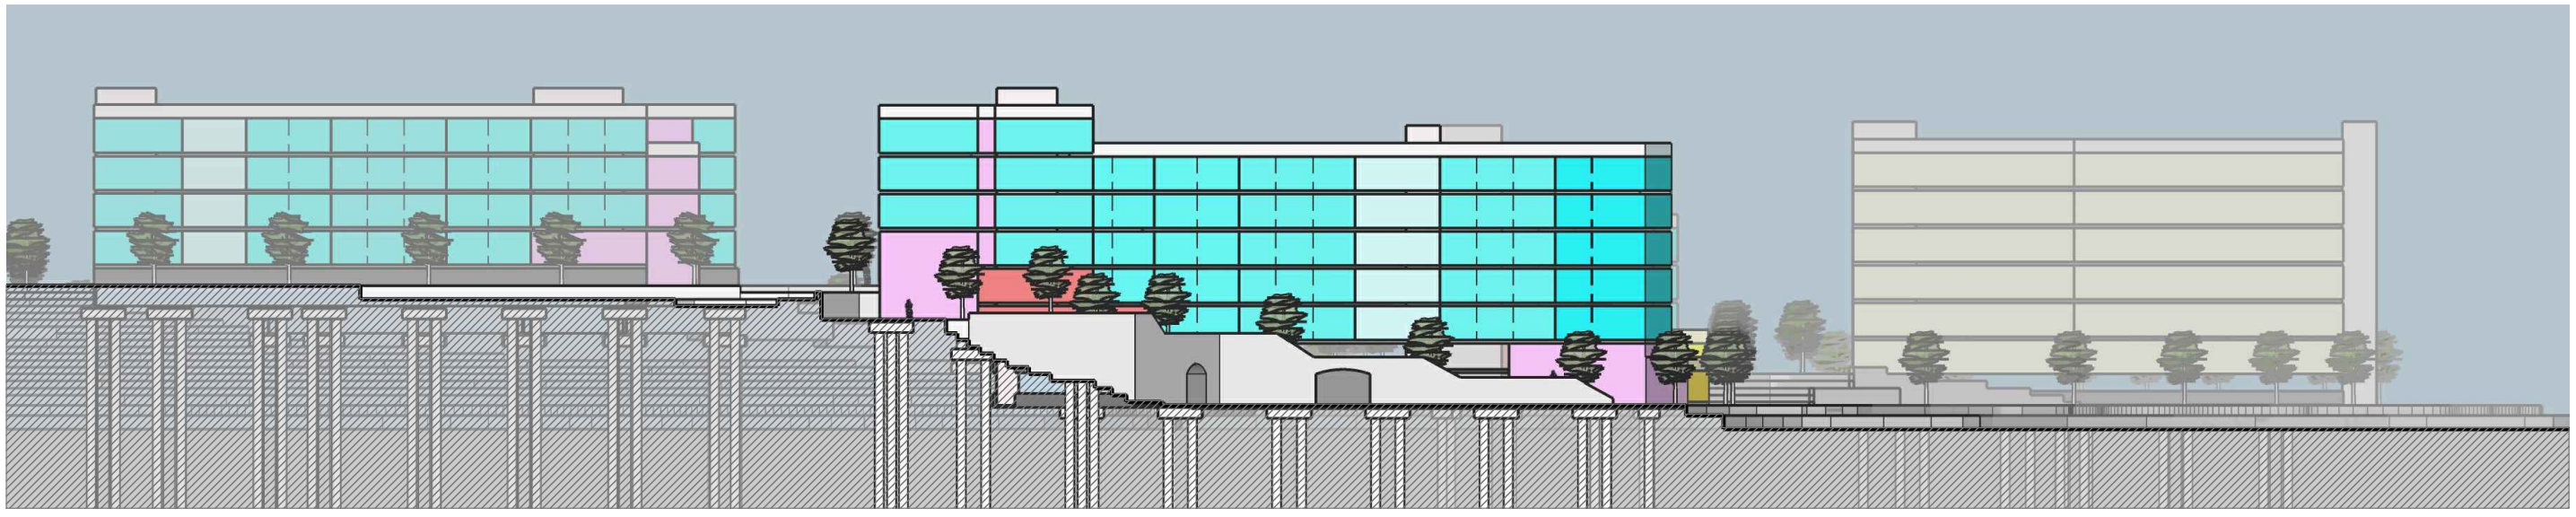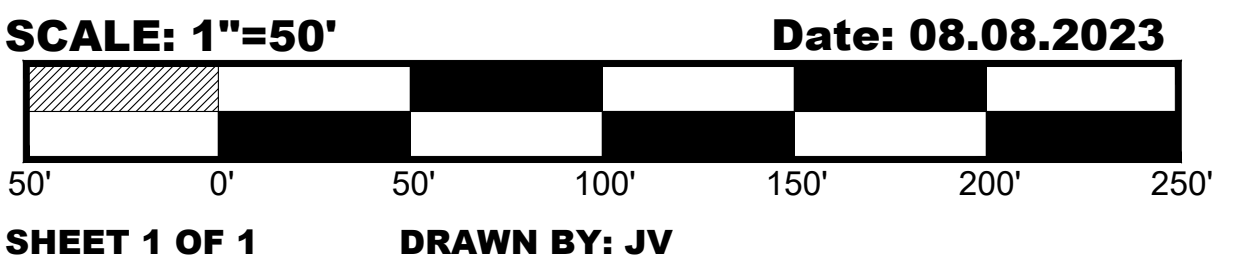

**SITE SECTION 1: MAIN STREET / EMELINE PARK**

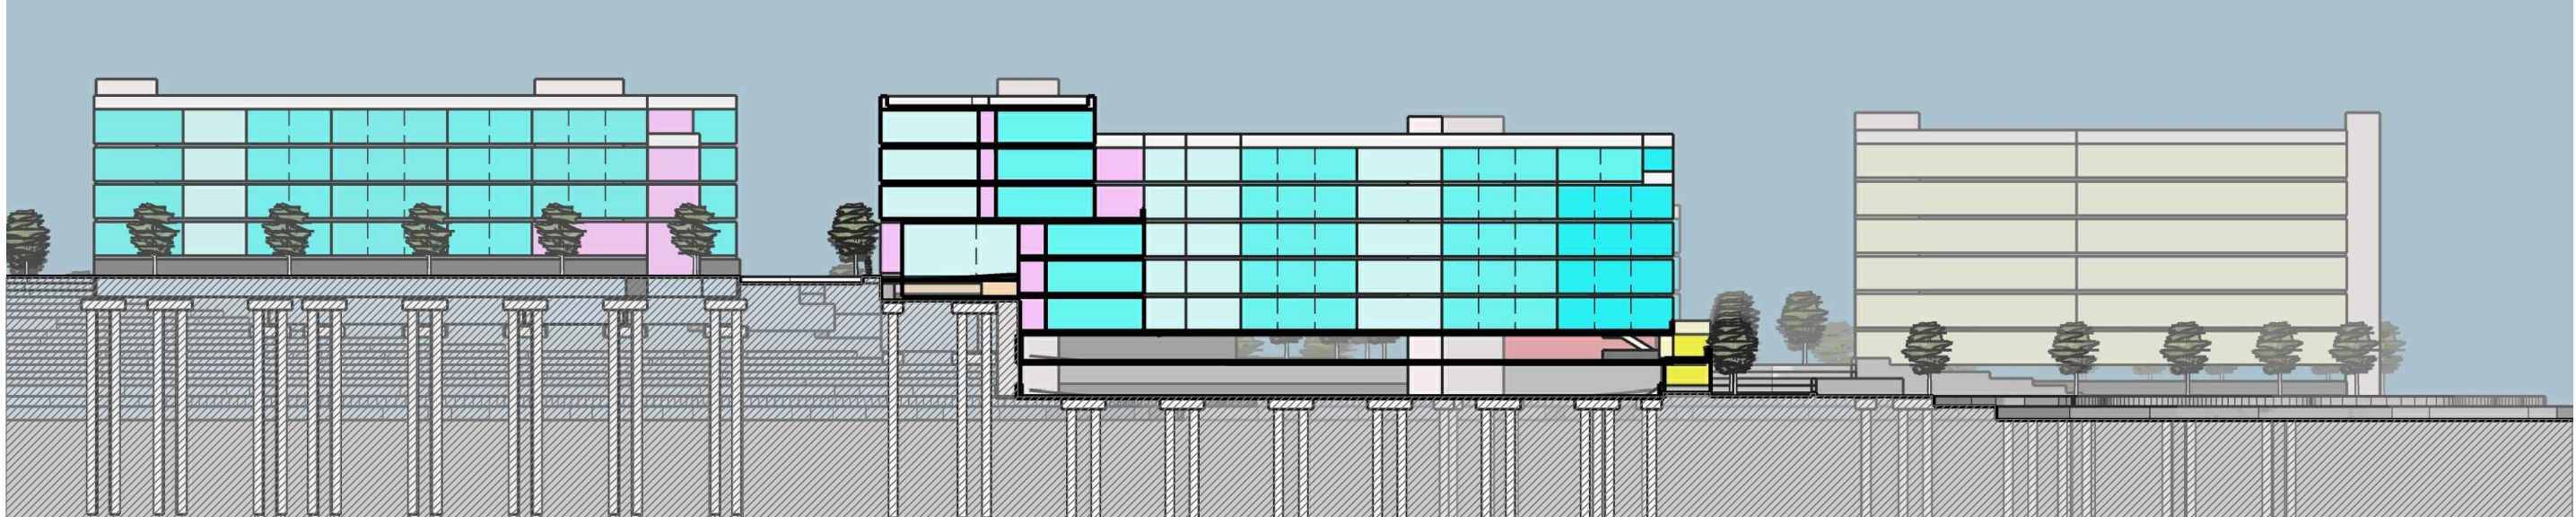

**SITE SECTION 2: BUILDING 1 COURTYARD**

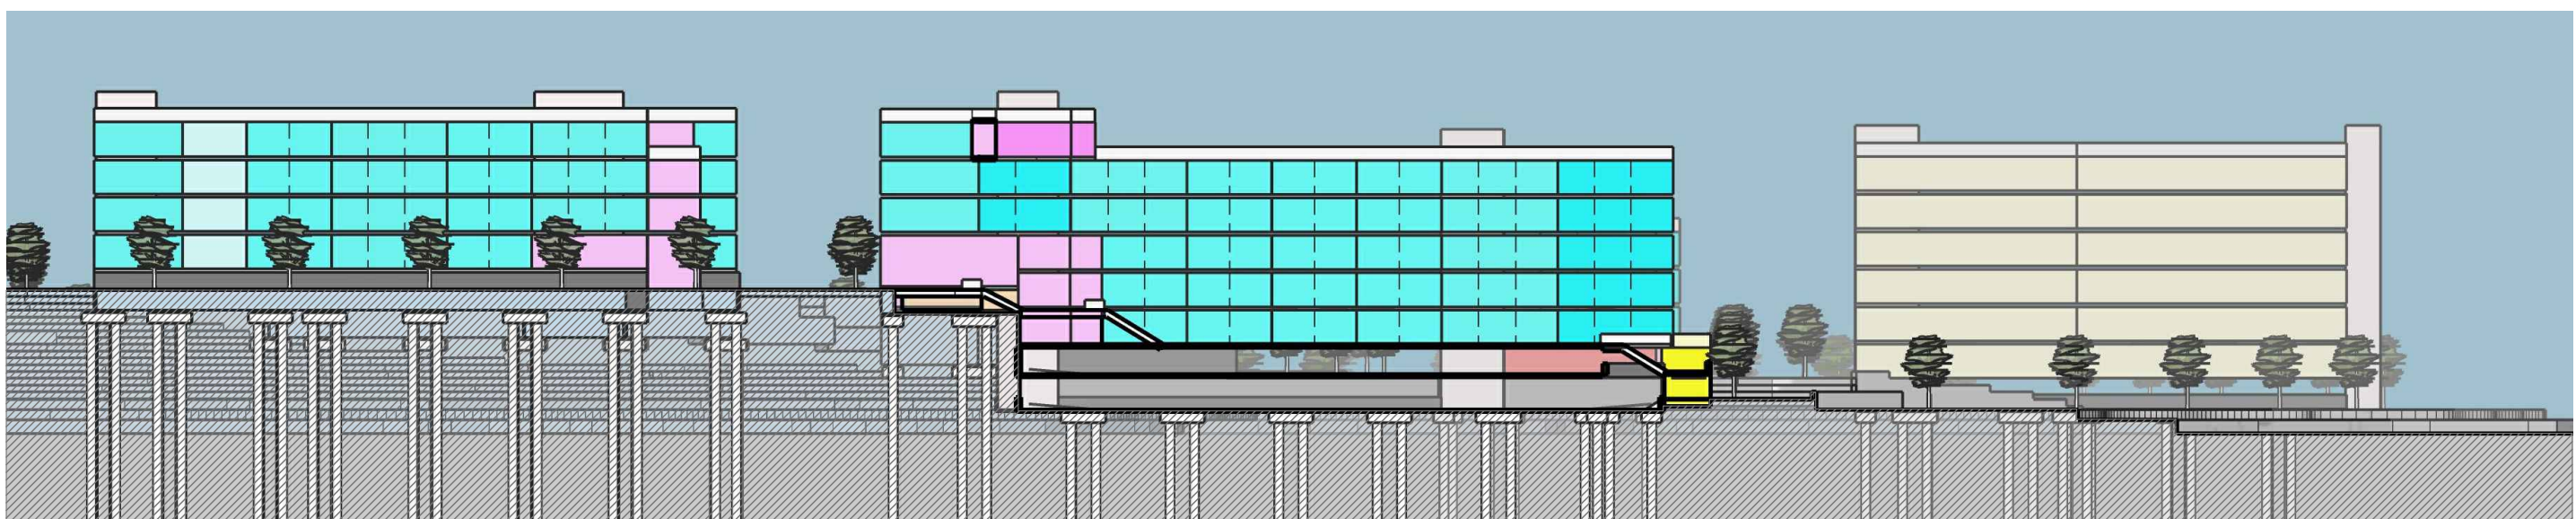

**SITE SECTION 3: BROAD STREET PED. WAY**



**SITE SECTION 4: BUILDINGS 2, 3, & HOTEL**



**SITE SECTION 5: LIBERTY SQUARE / HOTEL**



**SITE SECTION 6: BUILDING 4**