

OWNERSHIP OF DOCUMENTS  
 DRAWINGS, SPECIFICATIONS AND OTHER DOCUMENTS, INCLUDING THOSE IN ELECTRONIC FORM, PREPARED BY THE ARCHITECT/LANDSCAPE ARCHITECT AND CONSULTANTS ARE INSTRUMENTS OF SERVICE FOR USE SOLELY WITH RESPECT TO THIS PROJECT. THE ARCHITECT/LANDSCAPE ARCHITECT AND CONSULTANTS SHALL BE DEEMED THE AUTHORS AND OWNERS OF THEIR RESPECTIVE INSTRUMENTS OF SERVICE AND SHALL RETAIN ALL COMMON LAW, STATUTORY AND OTHER RESERVED RIGHTS, INCLUDING COPYRIGHTS.



Intersection looking towards Main Street




Typical streetscape view



Intersection looking towards Broadway



Birds eye view of intersection

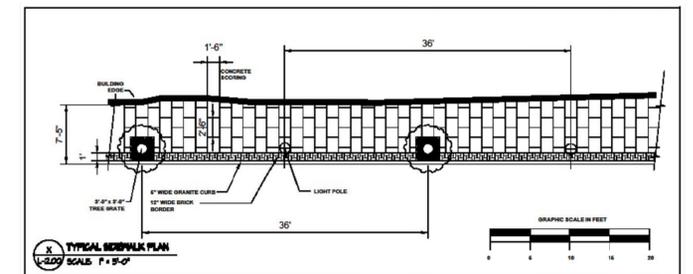

Typical sidewalk pattern

**DO NOT SCALE DRAWING**  
 ARCHITECTURE / LANDSCAPE ARCHITECTURE

copyrighted by munz associates, pllc

**Munz Associates**  
 ARCHITECTURE / LANDSCAPE ARCHITECTURE  
 26 HOYT STREET, SOUTH SALEM, NY 10590 . (PH) 914-358-5450 . (FX) 914-358-5451  
 www.munz-associates.com

DRAWING TITLE PIN 8758.86  
 PROJECT TITLE STREETScape IMPROVEMENTS  
 MAIN STREET AND BROADWAY  
 HAVERSTRAW, NEW YORK

CONSULTANT  
 Edward M. Weinstein  
 Architecture and Planning, P.C.  
 14 Spring Street, Hastings-on-Hudson, NY 10706

CONSULTANT  
 ENGINEERING BY  
 [Logo]

CONSULTANT  
 Link  
 Land Surveyors, LLC  
 PERILLO ASSOCIATES  
 CONSULTING ENGINEERS

CONSULTANT  
 JOHN COLLINS  
 ENGINEERS, P.C.

SEAL

REV BY	DATE
	11-30-11

DRAWN BY	SCALE AS NOTED
CHECKED BY	
PROJECT NUMBER	ISSUE DATE
	05.02.02.04

DRAWING NUMBER  
 2